


Buffalo Township
S.W. Qtr. Sec. 19
T-8 N; R-9 W
Noble County, Ohio

REFERENCES:

Deeds as shown
 Surveys on file at Noble County Tax Map Office.
 Basis of Bearing from Grid North, Ohio State
 Plane Coordinate System, South Zone, NAD 83


- 5/8" Rebar Found unless noted
- ⦿ 5/8" Capped Pin Found "Lowe"
- ⦿ 5/8" Capped Pin Found "Schell"
- 5/8" Capped Pin Set "Galbraith"
- Point

SURVEYED FOR: Levi Miller

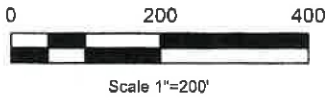

James A. Church
 O.R. Vol. 168 Page 383

M&M Delivery, LLC
 O.R. Vol. 125 Page 333

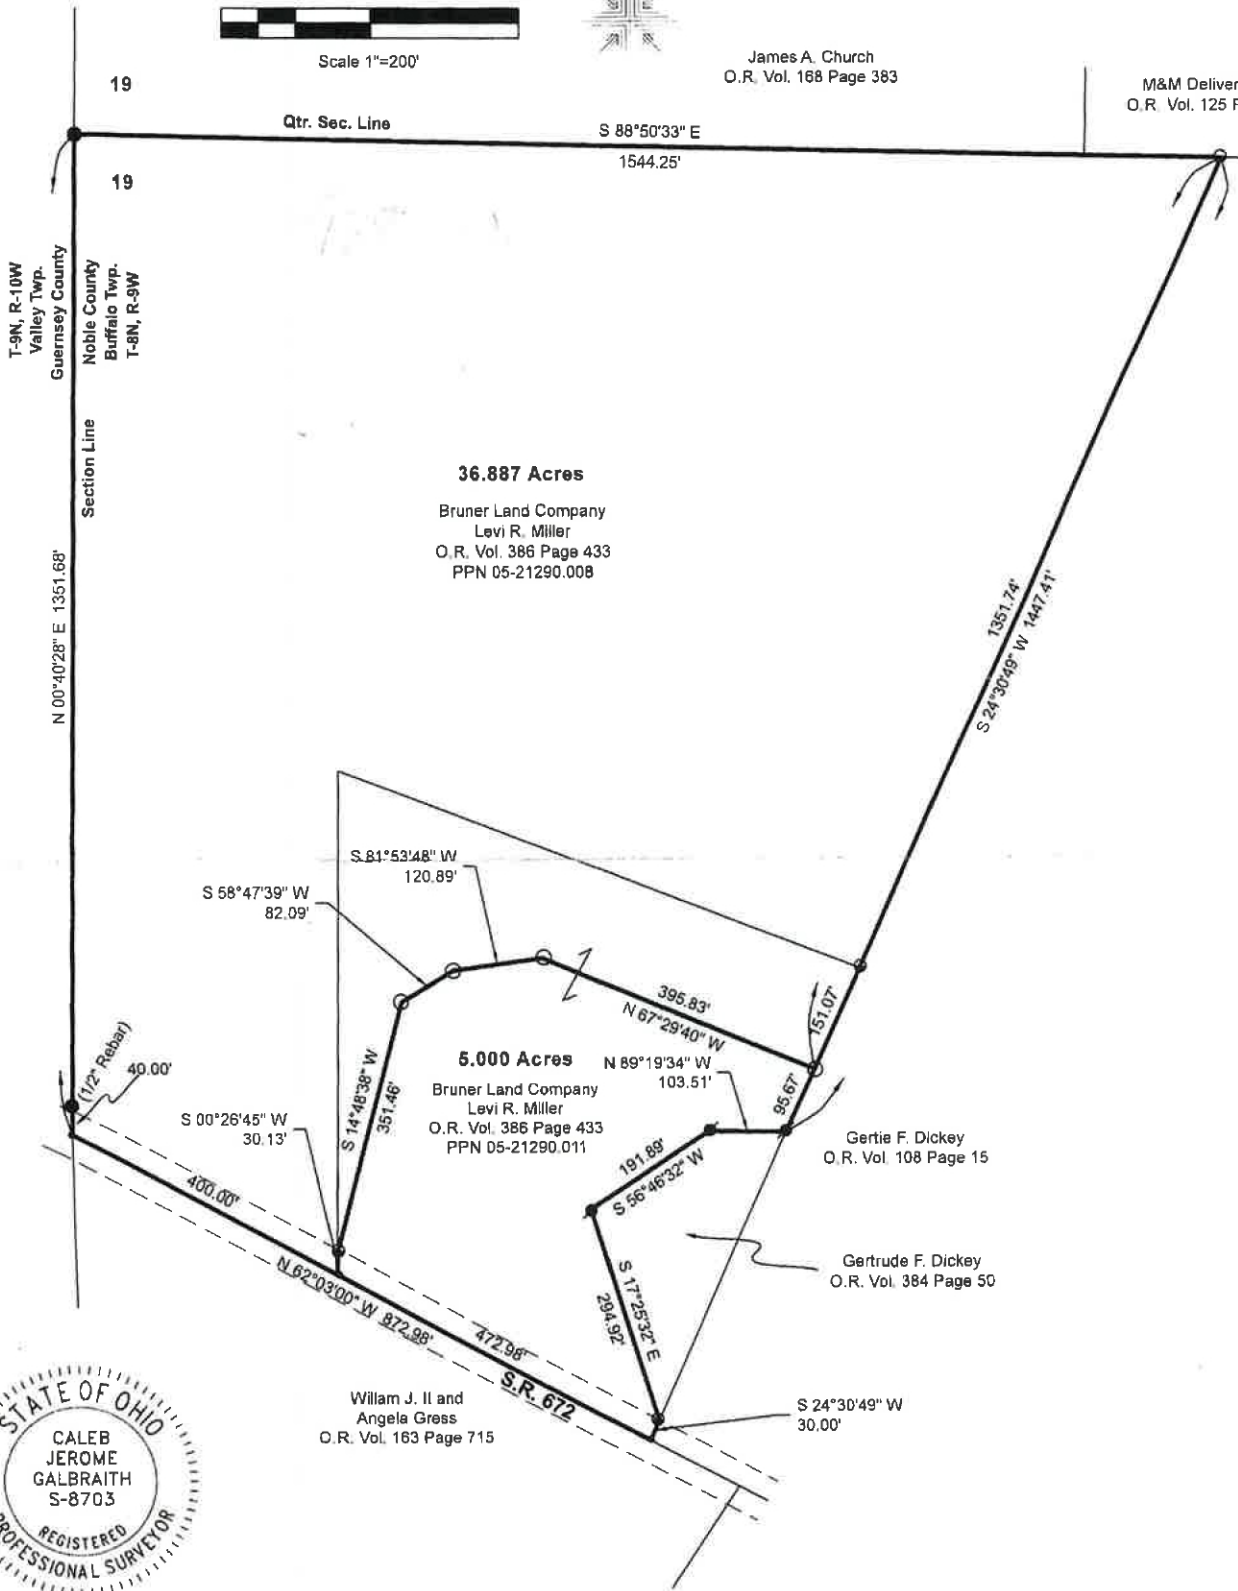

I certify this survey to be correct to the best of my knowledge.

Caleb Jerome Galbraith P.S. 8703
 Date: June 5, 2023
 Job ID: 8123

APPROVED
Noble County Engineer

By: A. Fisher
 Date: 7-6-2023

Pioneer Surveying & Services, LLC.
 5434 Township Road 377
 Millersburg, Ohio 44634
 Phone: 330-231-0497
 Email: caleb@pioneersurveyingandservices.com

